
GRANULATED SUGAR MIXER FEEDING FLOW CHART, cap. 1.500 kg/h

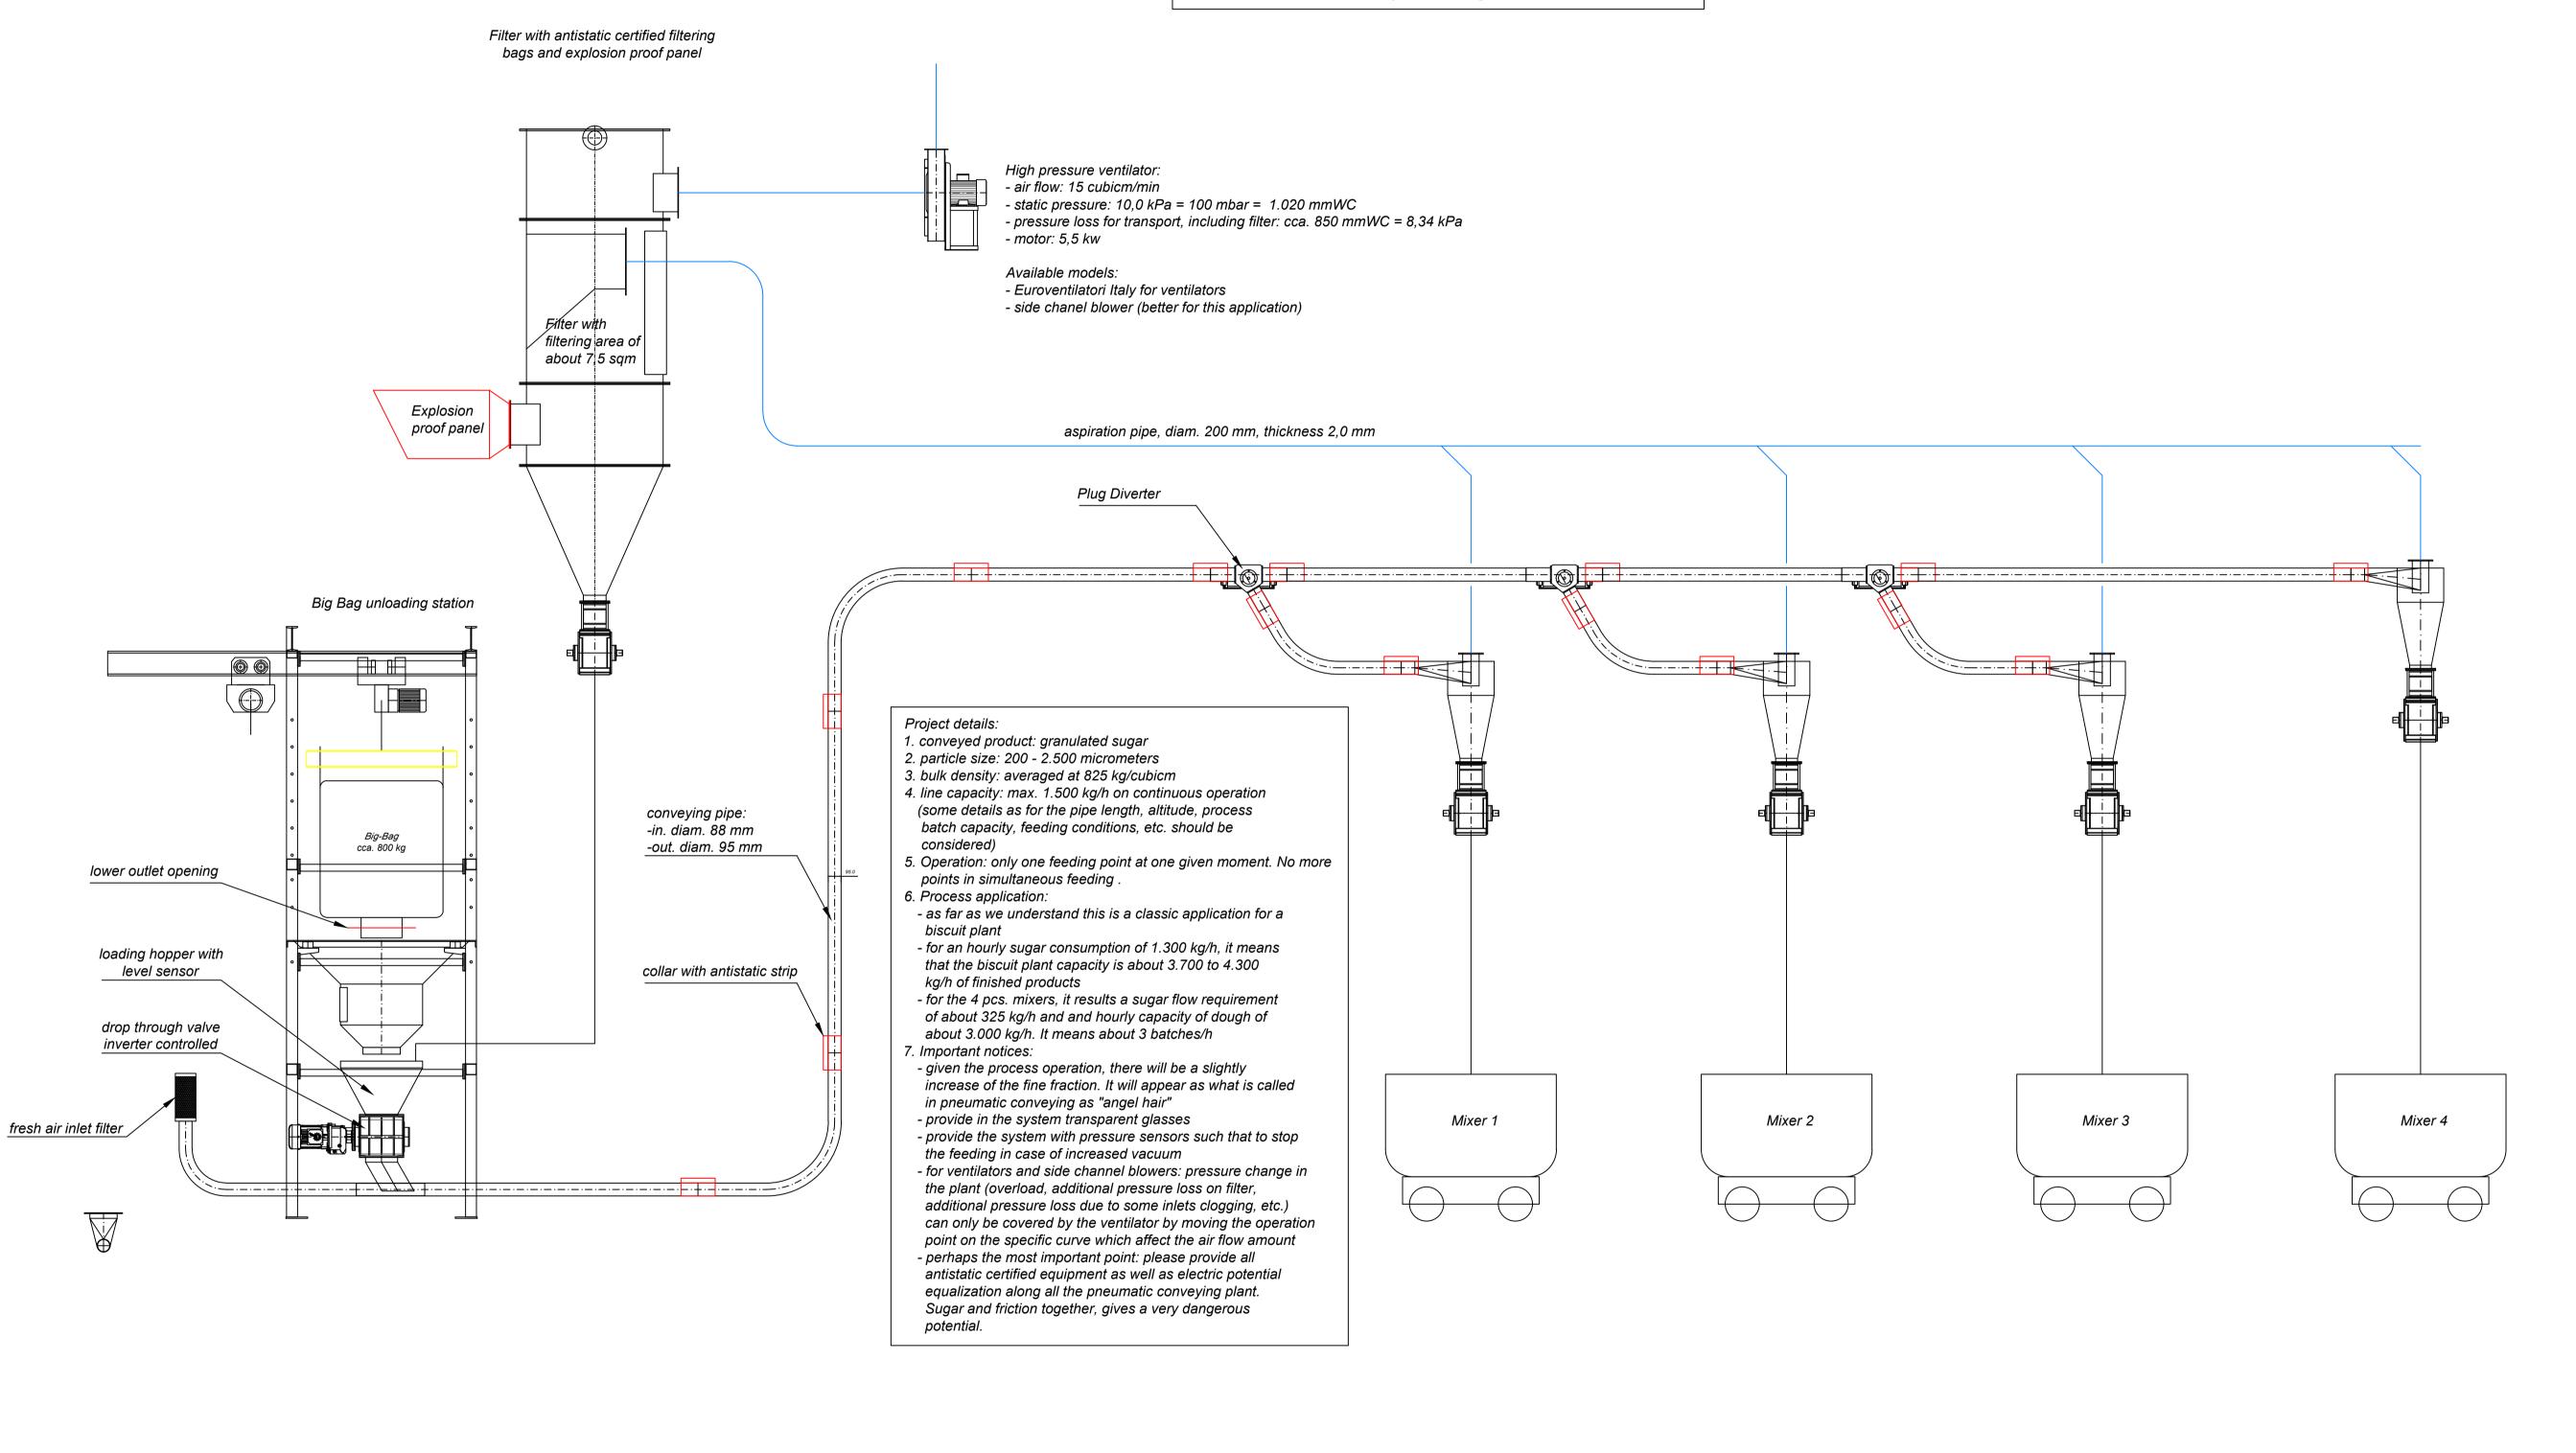

Project: Pneumatic Conveying plant for Sugar - preliminary lay-out, cap. 1.500 kg/h



Designed: dr. eng. Tanase TANASE Date: 29.07.2021 Scale: not applying Tecnocereal srl, Constanta-Romania office@tecnocereal.com tecnocereal@yahoo.com www.tecnocereal.com